



Traffic Management Notes


- 1) All temporary traffic management shall be in accordance with chapter 8 of the Traffic Signs Manual 2009.
- 2) All temporary traffic management shall be in accordance with the Traffic Signs Regulations and General Directions 2016
- 3) All temporary traffic management shall conform to the Safety at Street Works and Road Works, a code of Practice 2013.
- 4) All temporary traffic management signs should be located 450mm minimum from the kerb face.
- 5) All temporary traffic management sign locations are indicative and are subject to a on-site approval from the Engineer.

This drawing has been produced for the specific client and project identified below and is not intended for use by any other person or for any other purpose (c) Priority TM Ltd
 This drawing is a representation of the traffic management systems, which must be installed by qualified personnel. Distances between signs may NOT be to scale for purposes of clarity.
 On installations Taper Lengths, Safety Zones, Minimum Visibility to first sign & Minimum size of Signs & Cones will conform to Chp8 Guidelines for the speed of the road.

KEY

- Works /Excavation
- Safety zone
- 1m Road cones
- Welfare
- Traffic Head
- Aspect of sign view
- Pedestrian barrier
- Pedestrian walkway
- Stop and Go sign
- Road runner barrier
- No Parking cones

UNIT 6
 TEMPLE WOOD ESTATE Phone: 020 8432 8732
 STOCK ROAD Fax: 020 8305 9189
 WEST HANNINGFIELD 24hr: 07973 659490
 CM2 8LP email: Drawings@prioritytm.co.uk
www.prioritytm.co.uk

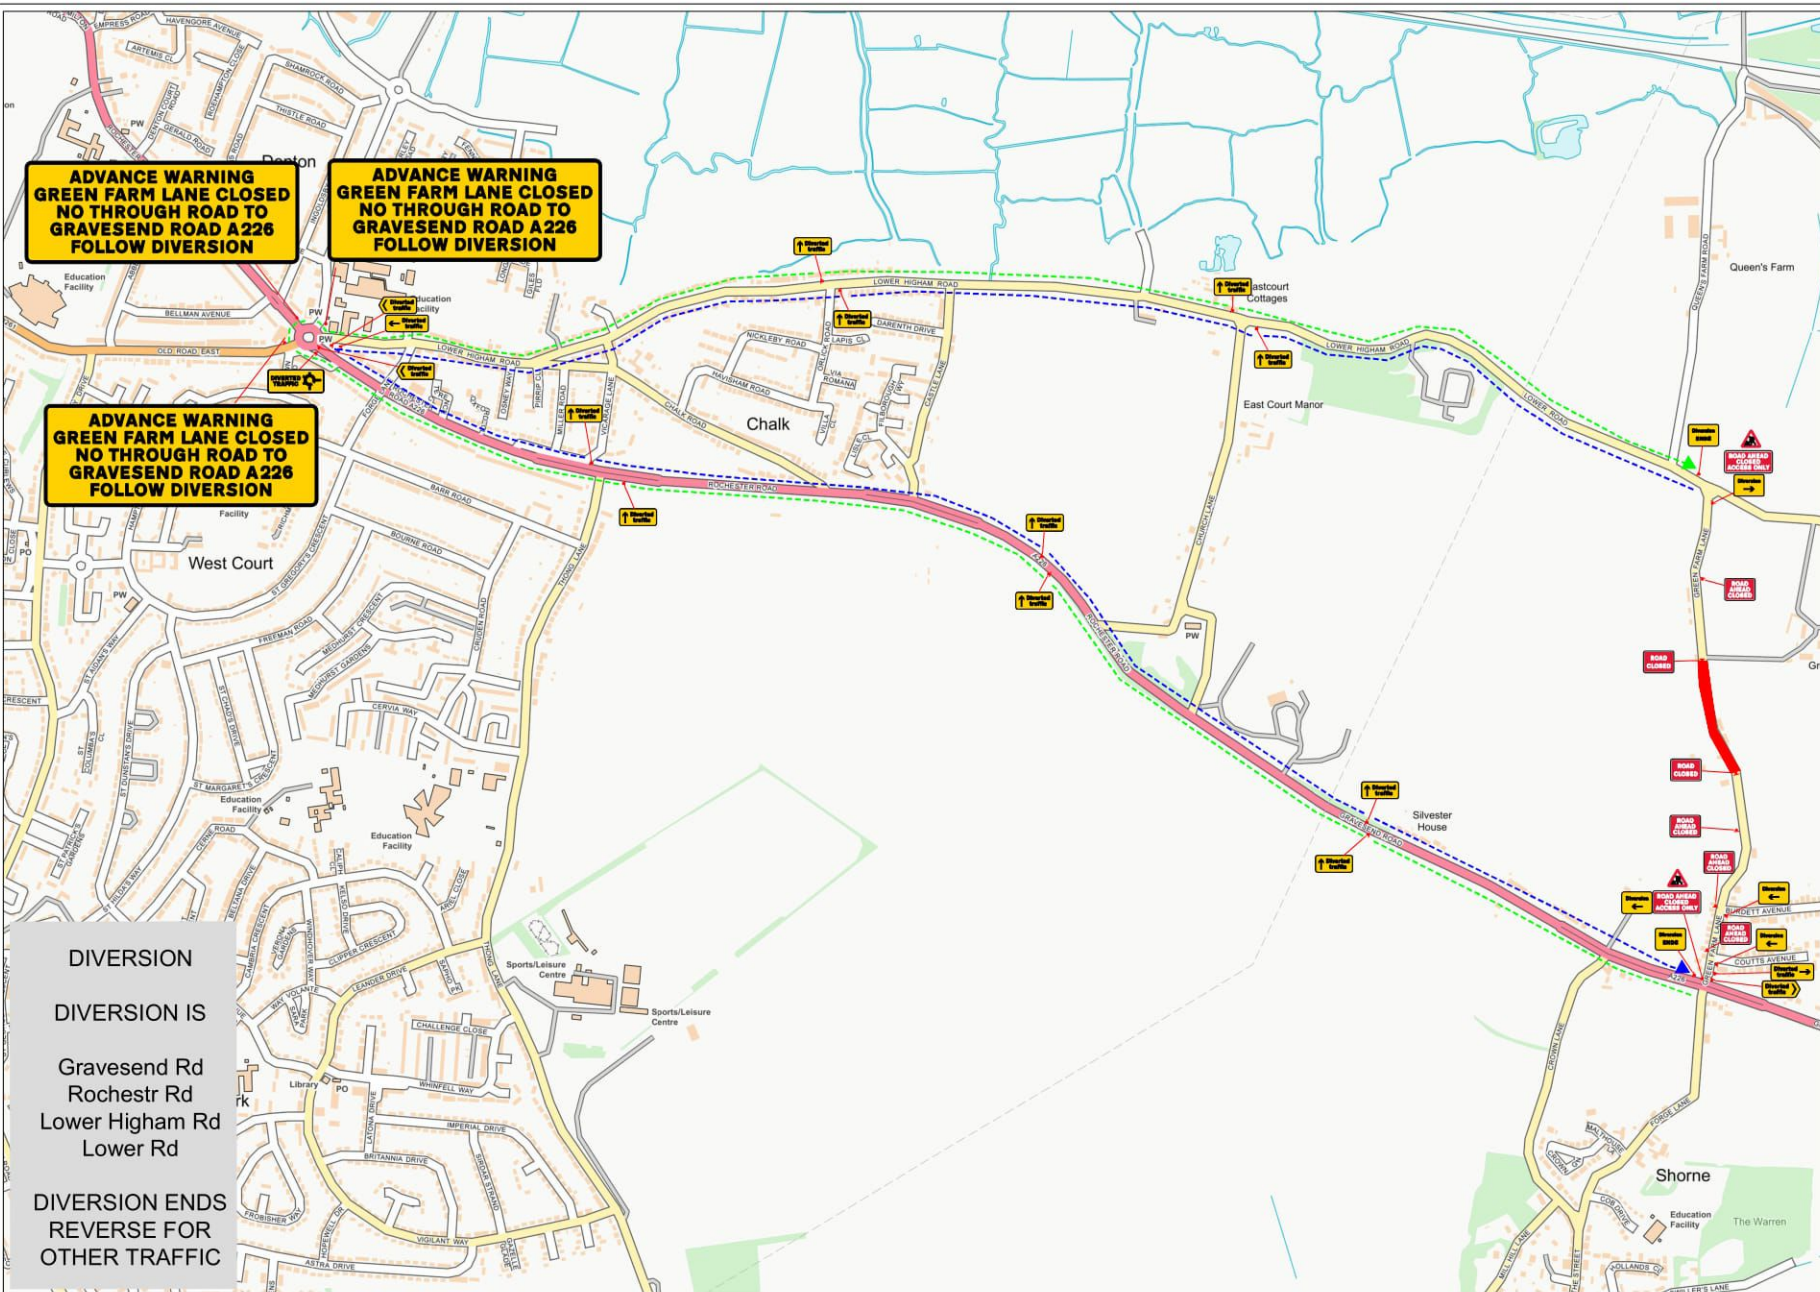

**ADVANCE WARNING
 GREEN FARM LANE CLOSED
 NO THROUGH ROAD TO
 GRAVESEND ROAD A226
 FOLLOW DIVERSION**

**ADVANCE WARNING
 GREEN FARM LANE CLOSED
 NO THROUGH ROAD TO
 GRAVESEND ROAD A226
 FOLLOW DIVERSION**

**ADVANCE WARNING
 GREEN FARM LANE CLOSED
 NO THROUGH ROAD TO
 GRAVESEND ROAD A226
 FOLLOW DIVERSION**

DIVERSION
DIVERSION IS
 Gravesend Rd
 Rochestr Rd
 Lower Higham Rd
 Lower Rd
DIVERSION ENDS
REVERSE FOR
OTHER TRAFFIC

Customer:

Site Agent/Contact:

Site Address:

Speed of Road:


Drawing Number:

26770-D2



Laura Lindsay

SOE5276
Green Farm Lane
DA12 3HP

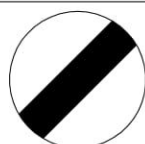

Scale @A3

1:250

Date Drawn:

23.07.20

Works Date:

TBC

Drawn By:

LC

Checked By:

RC

